




LEGEND

TREE PROTECTION

- TREES TO BE RETAINED
- TREE PROTECTION FENCING
- SITE BOUNDARY

DRAWING TO THE INTERPRETED WITH REFERENCE TO THE TREE SURVEY & IMPACT REPORT AND THE TREE PROTECTION STRATEGY AND METHOD STATEMENT REPORT

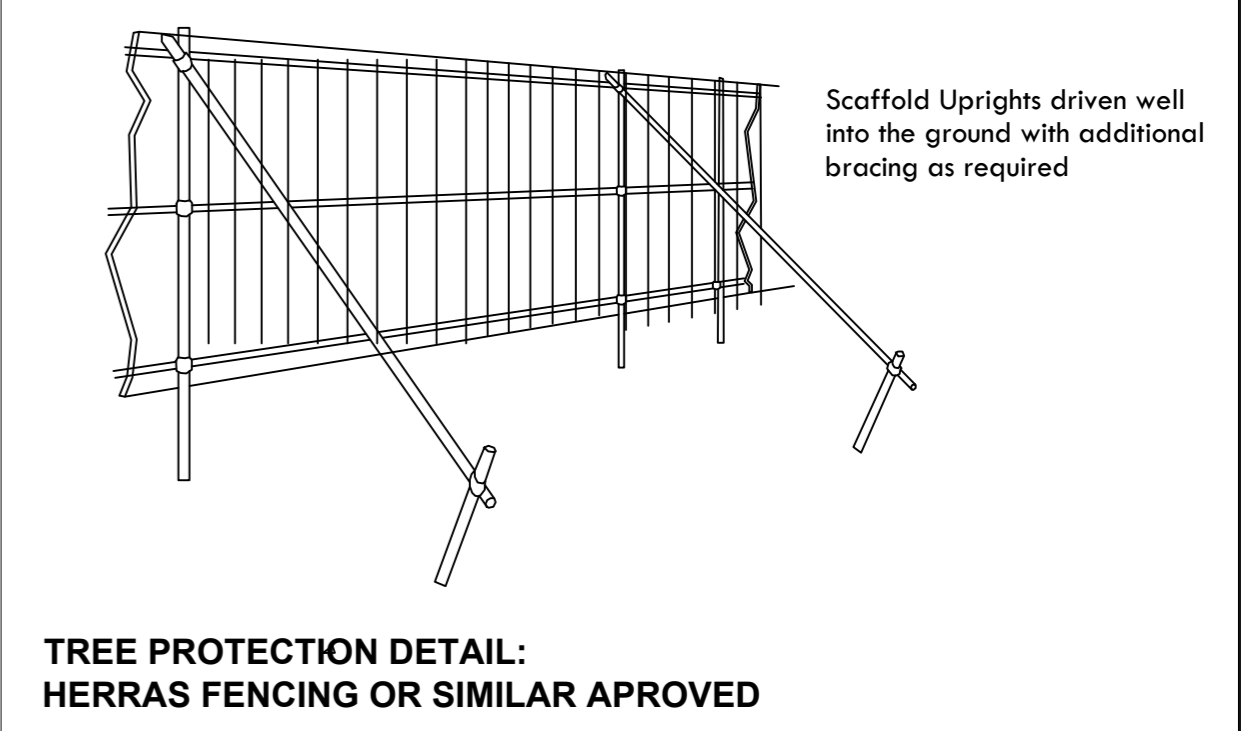

REVISIONS		
REV	DATE	DESCRIPTION
A	26.01.22	REVISED LAYOUT
B	31.01.22	REVISED LAYOUT

PROJECT: PERMISSION FOR THE DEVELOPMENT OF A PROPOSED MIXED-USE DEVELOPMENT AT NORTHWOOD AVENUE, SANTRY DEMESNE, DUBLIN 9		JOB NO.: TNOR003
DRAWING: TREE PROTECTION	DATE: 28-03-22	SCALE: 1:500@ A2
DRAWN BY: CIARAN KEATING		CK INITIALS
STATUS: PLANNING		REVISION: B
DRAWING NO: 103		

NOTES
Do Not Scale. Use Figured Dimensions Only.
Not for Construction Purposes unless Specifically Marked.
© THIS DRAWING IS COPYRIGHT OF CMK HORTICULTURE + ARBORICULTURE LTD.

